


MAIN FLOOR PLAN


DRAWN BY ITALDO MARTI	CHECKED BY
SCALE 1:75	DATE JULY 1993

A-2

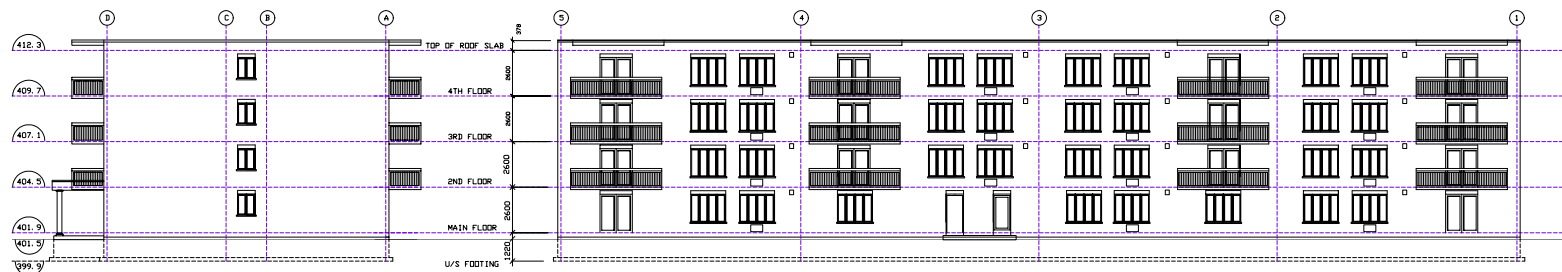

LEFT SIDE ELEVATION

REAR ELEVATION

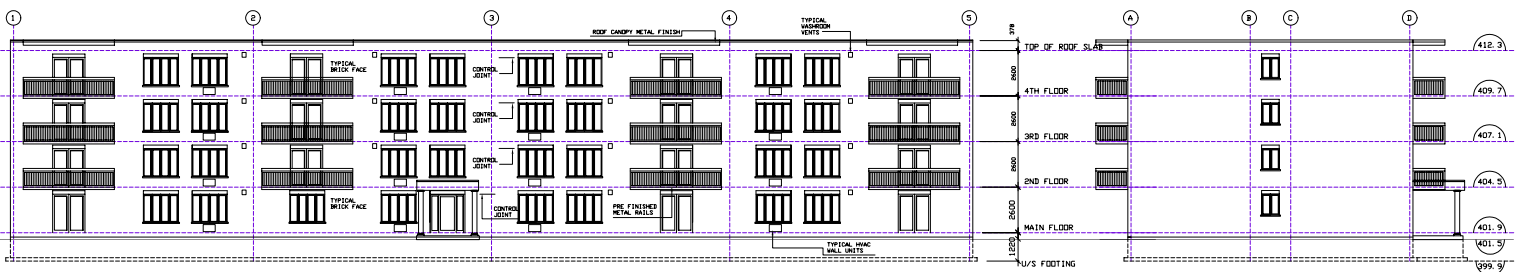

FRONT ELEVATION

RIGHT SIDE ELEVATION

DRAWN BY ITALDO MARTI	CHECKED BY
SCALE 1:75	DATE JULY 1993

A-5