


FRONT ELEVATION 'B'

DATE = APRIL 29, 2002

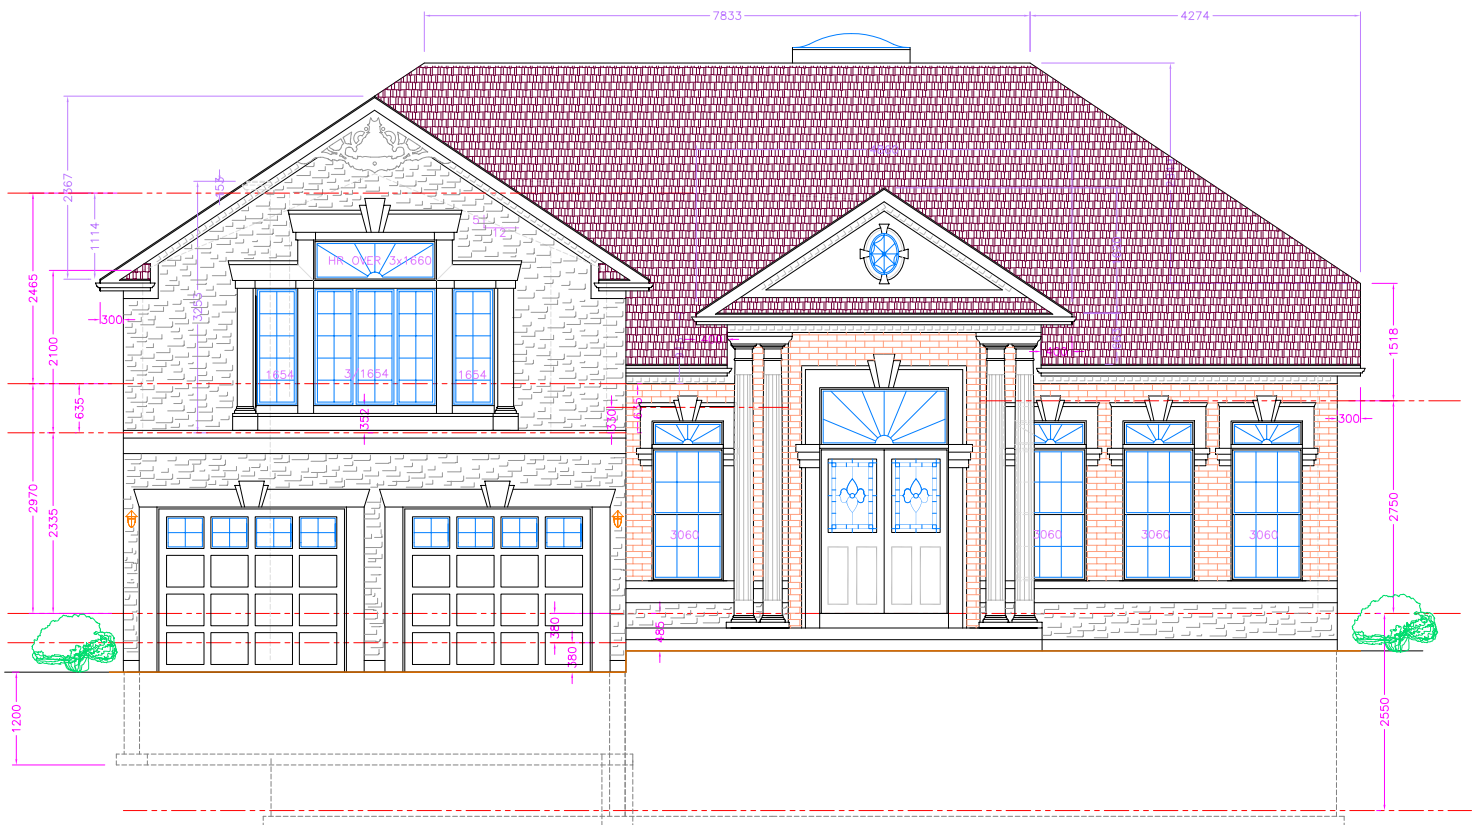

FRONT ELEVATION 'A'